


PLAN

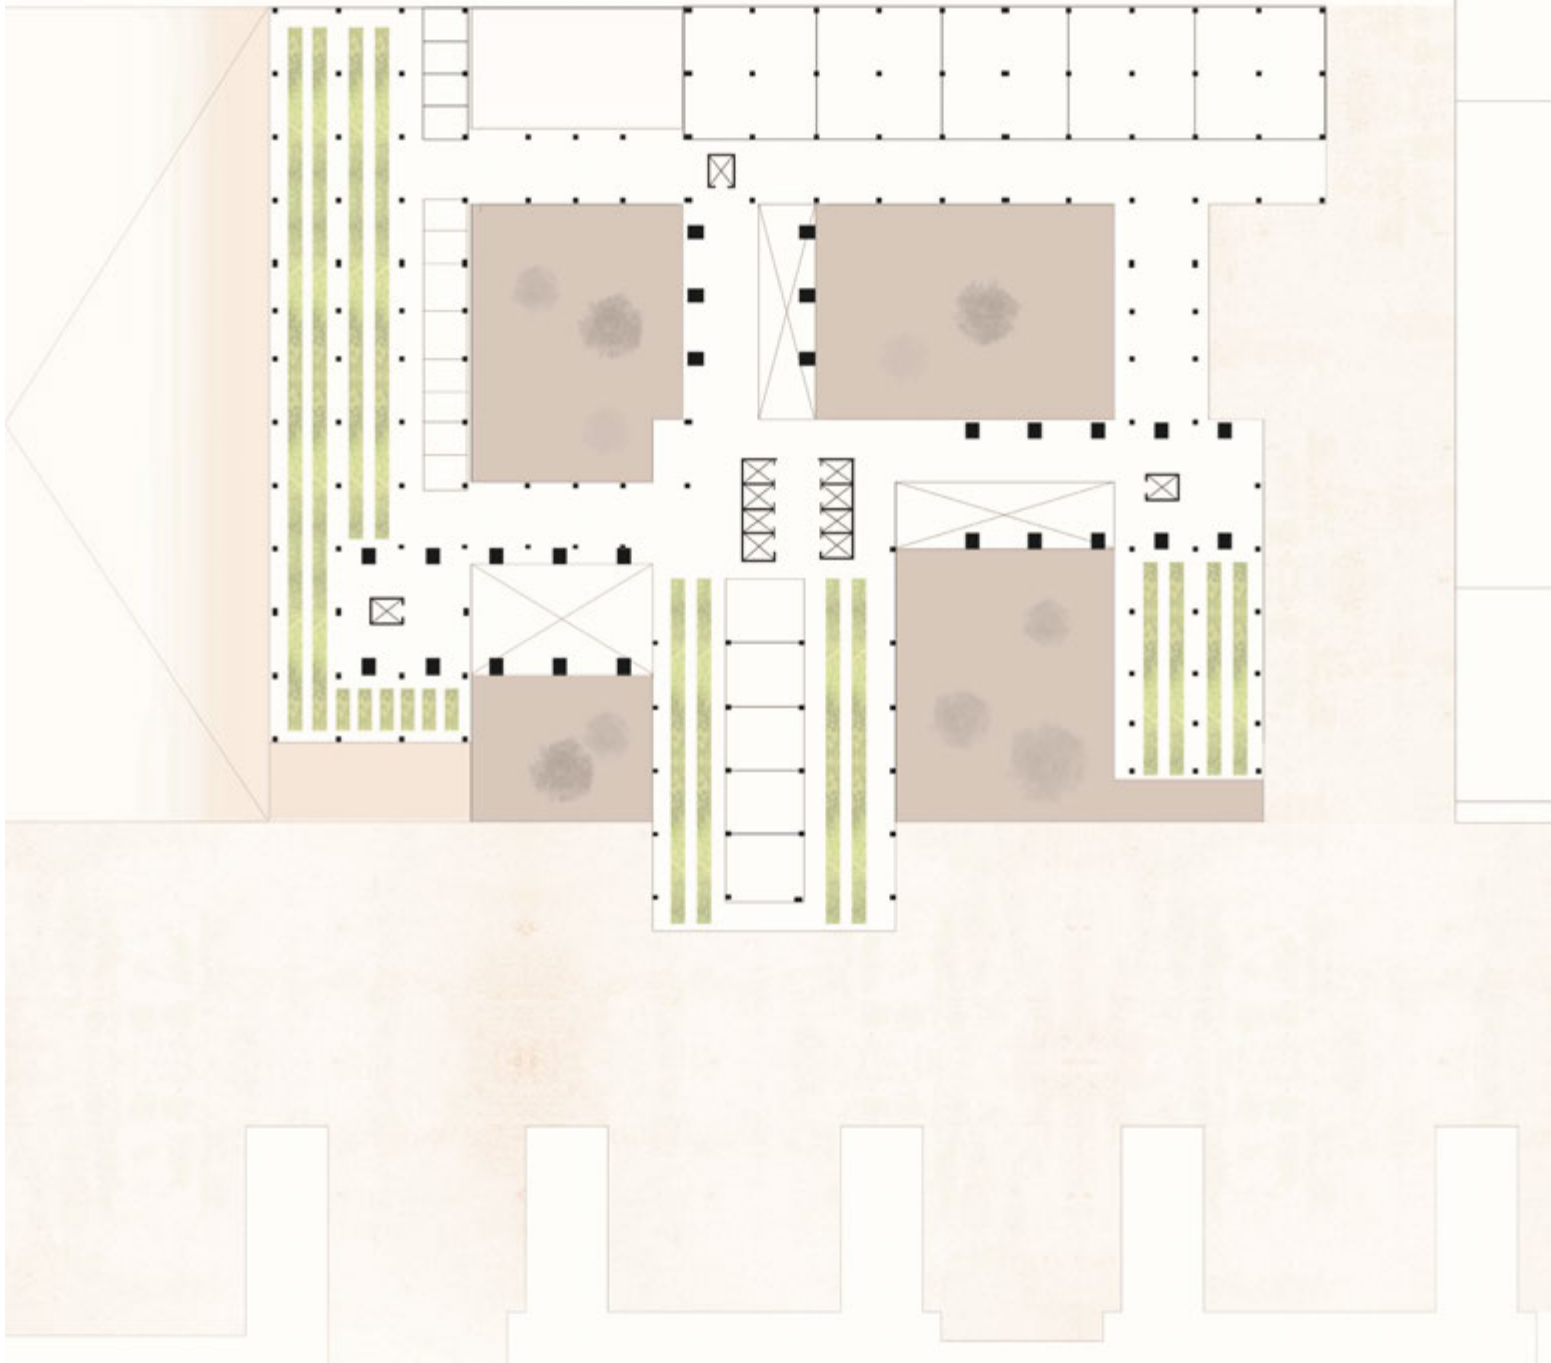

PLAN R+2 1:200

CROQUIS

